


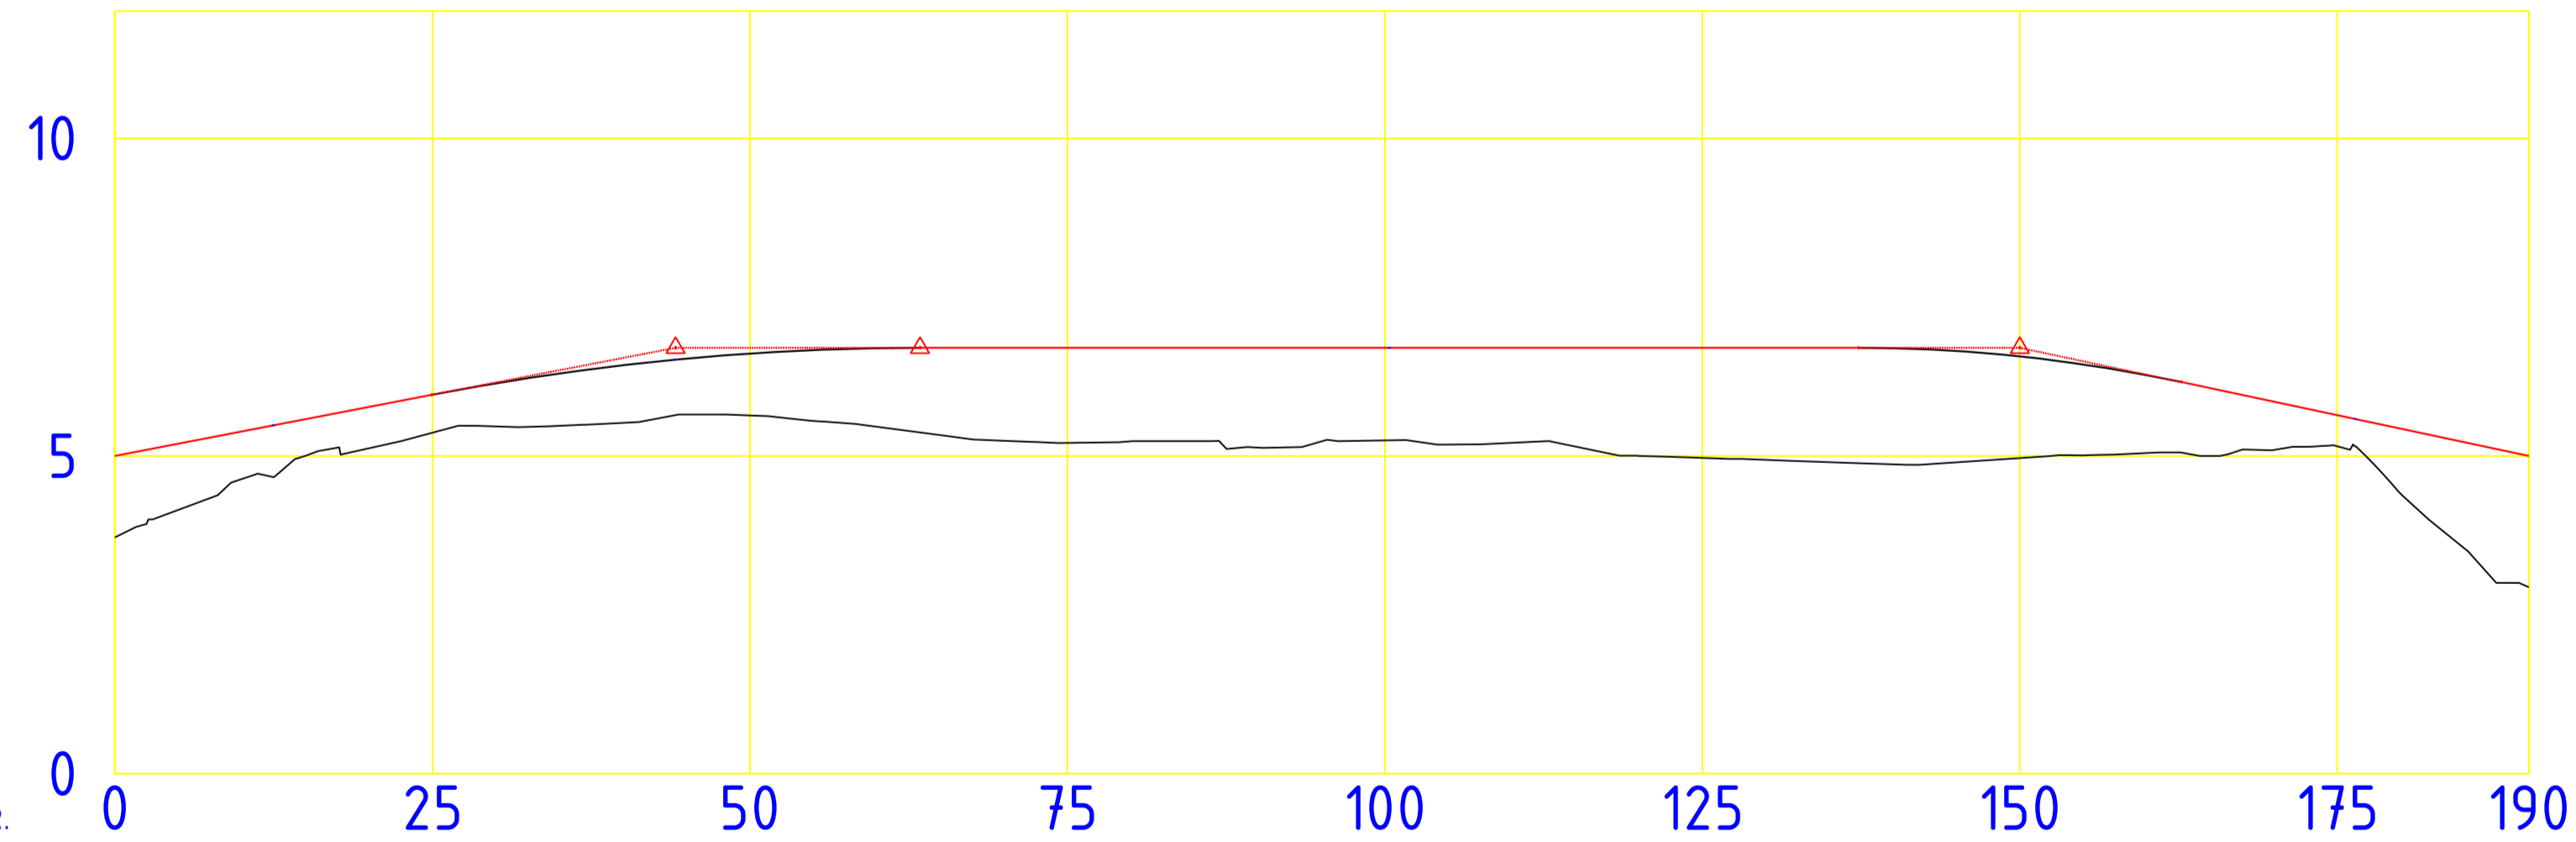

PROFIL: Veglinje 1
SKALA L= 500 H= 100

H.O.H



PROFIL NR.																																	
HOR.KURV.	L 12.95	R 30.00	L 11.58	R 11.77	L 11.58	R 11.77	L 7.33	R 112.67	L 11.11	R 1.77	L 6.11	R 1.77	L 8.00	R 1.77	L 1.85	R 11.01	L 10.76	R 1.77	L 5.32	R 396.67	L 13.67	R 1.77	L 5.94	R 1.77	L 7.86	R 5.00	L 9.80						
BREDEDEUTV.																																	
TVERRFALL																																	
H.kj.b.k.																																	
V.kj.b.k.																																	
PROFILDATA	3.85%			RV 1000.00						0.00%						RV 600.00		-4.24%															
PROFIL H.	5.00	5.19	5.39	5.58	5.77	5.96	6.14	6.30	6.43	6.53	6.61	6.66	6.69	6.70	6.70	6.70	6.70	6.70	6.70	6.70	6.70	6.70	6.69	6.65	6.57	6.44	6.27	6.06	5.85	5.64	5.43	5.22	5.00
TERRENG H.	3.71	4.15	4.64	5.00	5.12	5.36	5.46	5.47	5.52	5.65	5.64	5.55	5.46	5.33	5.24	5.20	5.23	5.23	5.13	5.23	5.24	5.18	5.08	4.90	4.97	5.01	5.05	5.00	5.09	5.15	4.40	3.54	2.98
OVERBYGGN.T.				0.60 m			0.97 m			1.50 m			1.46 m			1.73 m			1.60 m		0.49 m												



General Notes

No.	Revision/Issue	Date
-----	----------------	------


Firm Name and Address

Project Name and Address
Naustvegen SKV7

Project	Sheet
Date 04.03.2019	1
Scale 1:500	

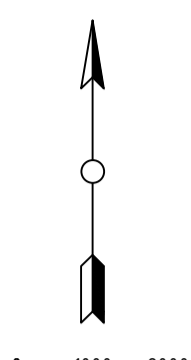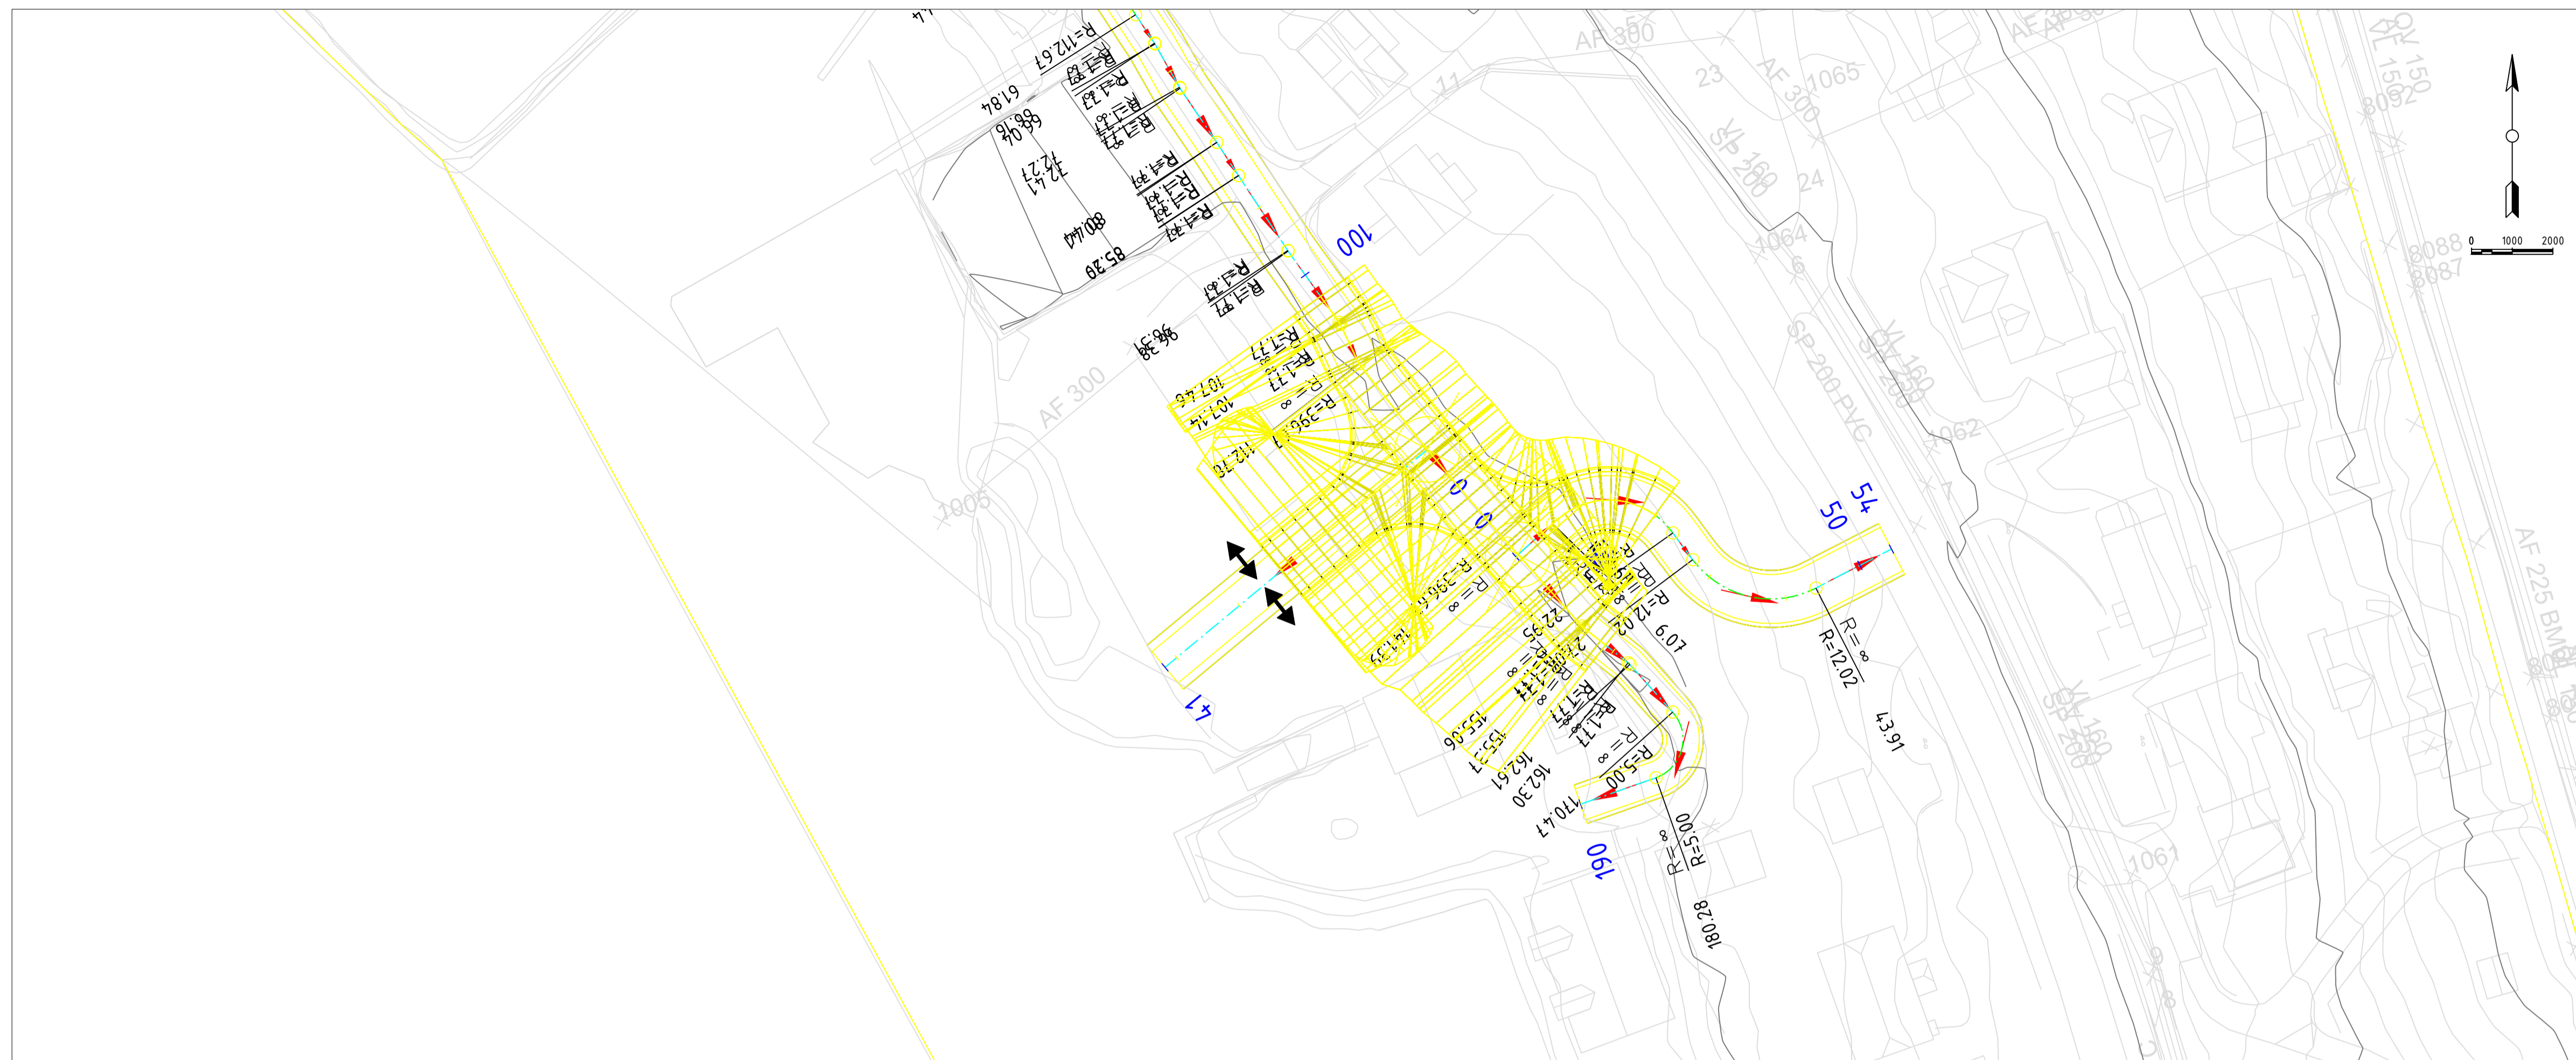

PROFIL: Veglinje 2
H.O.H SKALA L= 500 H= 100

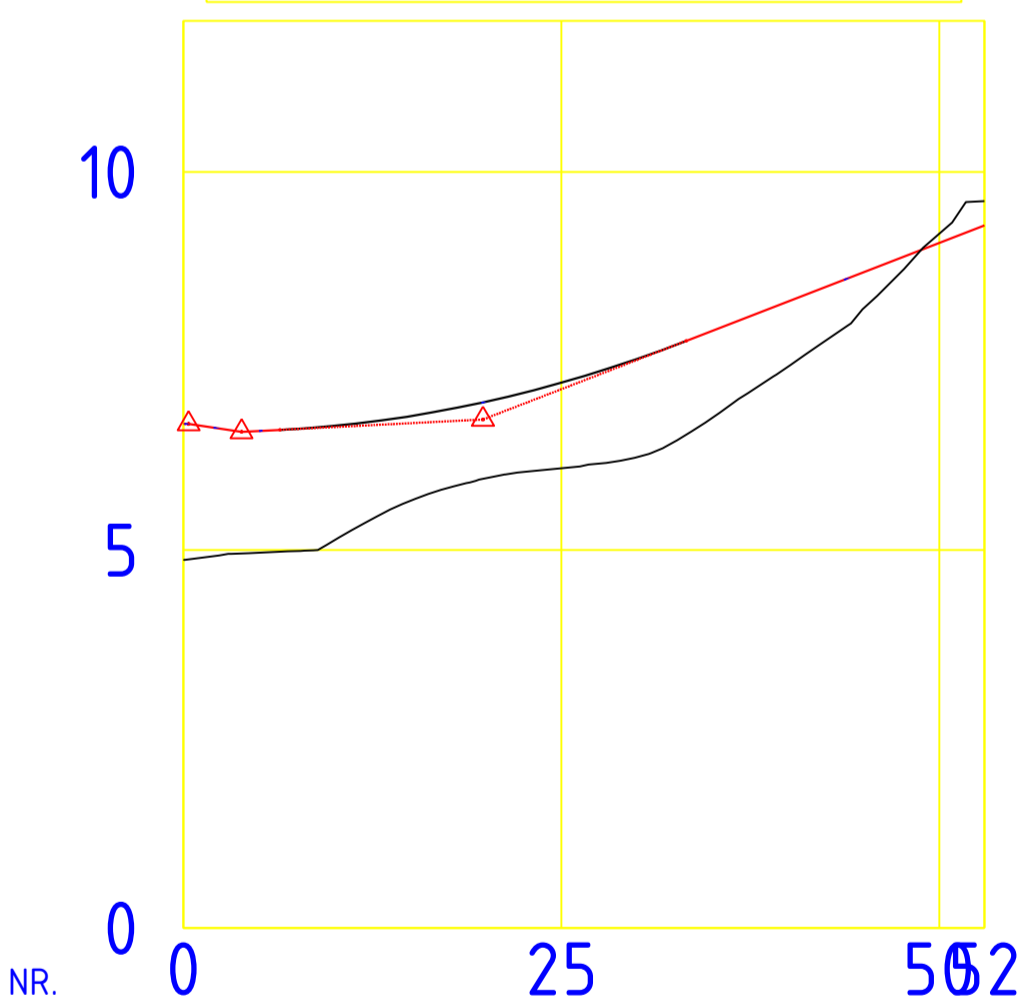

PROFIL NR.											
HOR.KURV.	L 6.07	R 9.63	L 4.09	R 12.02	L 10.46						
BREDEUTV.											
TVERRFALL											
	H.kj.b.k.										
	V.kj.b.k.										
PROFILDATA	-0.23%	0.23%	RV 400.00	7.74%							
PROFIL H.	6.58	6.64	6.77	6.96	7.21	7.53	7.90	8.29	8.68	9.06	
TERRENG H.	4.97	5.13	5.65	5.95	6.08	6.23	6.75	7.43	8.20	9.19	
OVERBYGGN.T.						1.13 m					-0.12 m

General Notes

No.	Revision/Issue	Date

Firm Name and Address

Project Name and Address

SKV2

Project

Date
04.03.2019


Scale
1:500

Sheet

2



PROFIL: Veglinje 3
 H.O.H SKALA L= 500 H= 100

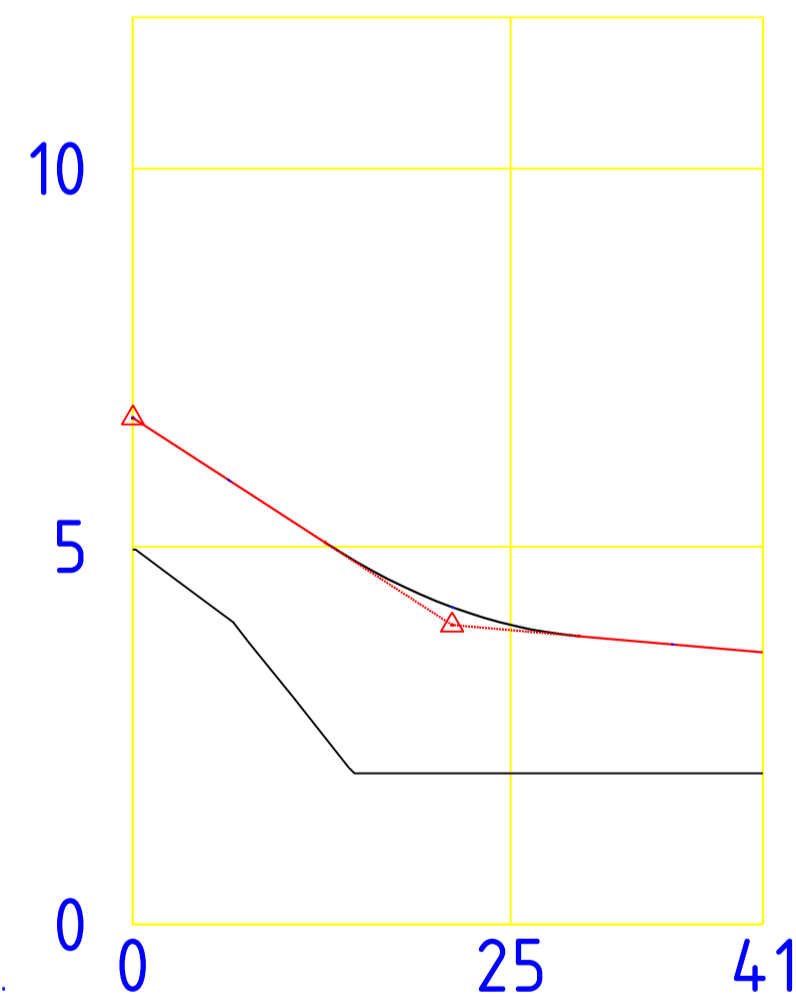

PROFIL NR.	0							25	41
HOR.KURV.	L 41.88								
BREDEUTV.									
TVERRFALL									
	H.kj.b.k. --- V.kj.b.k.								
PROFILDATA	0.00%	12.97%		RV 150.00				-1.76%	
PROFIL H.	6.05	5.41	4.77	4.29	3.96	3.81	3.72	3.63	
TERRENG H.	4.24	3.16	2.00	2.00	2.00	2.00	2.00	2.00	
OVERBYGGN.T.	1.96 m								

General Notes

No.	Revision/Issue	Date

Firm Name and Address

Project Name and Address

SKV6

Project	Sheet
Date 04.03.2019	3
Scale 1:500	